


LEGEND


	BARRELS
	TYPE III
	WORK AREA

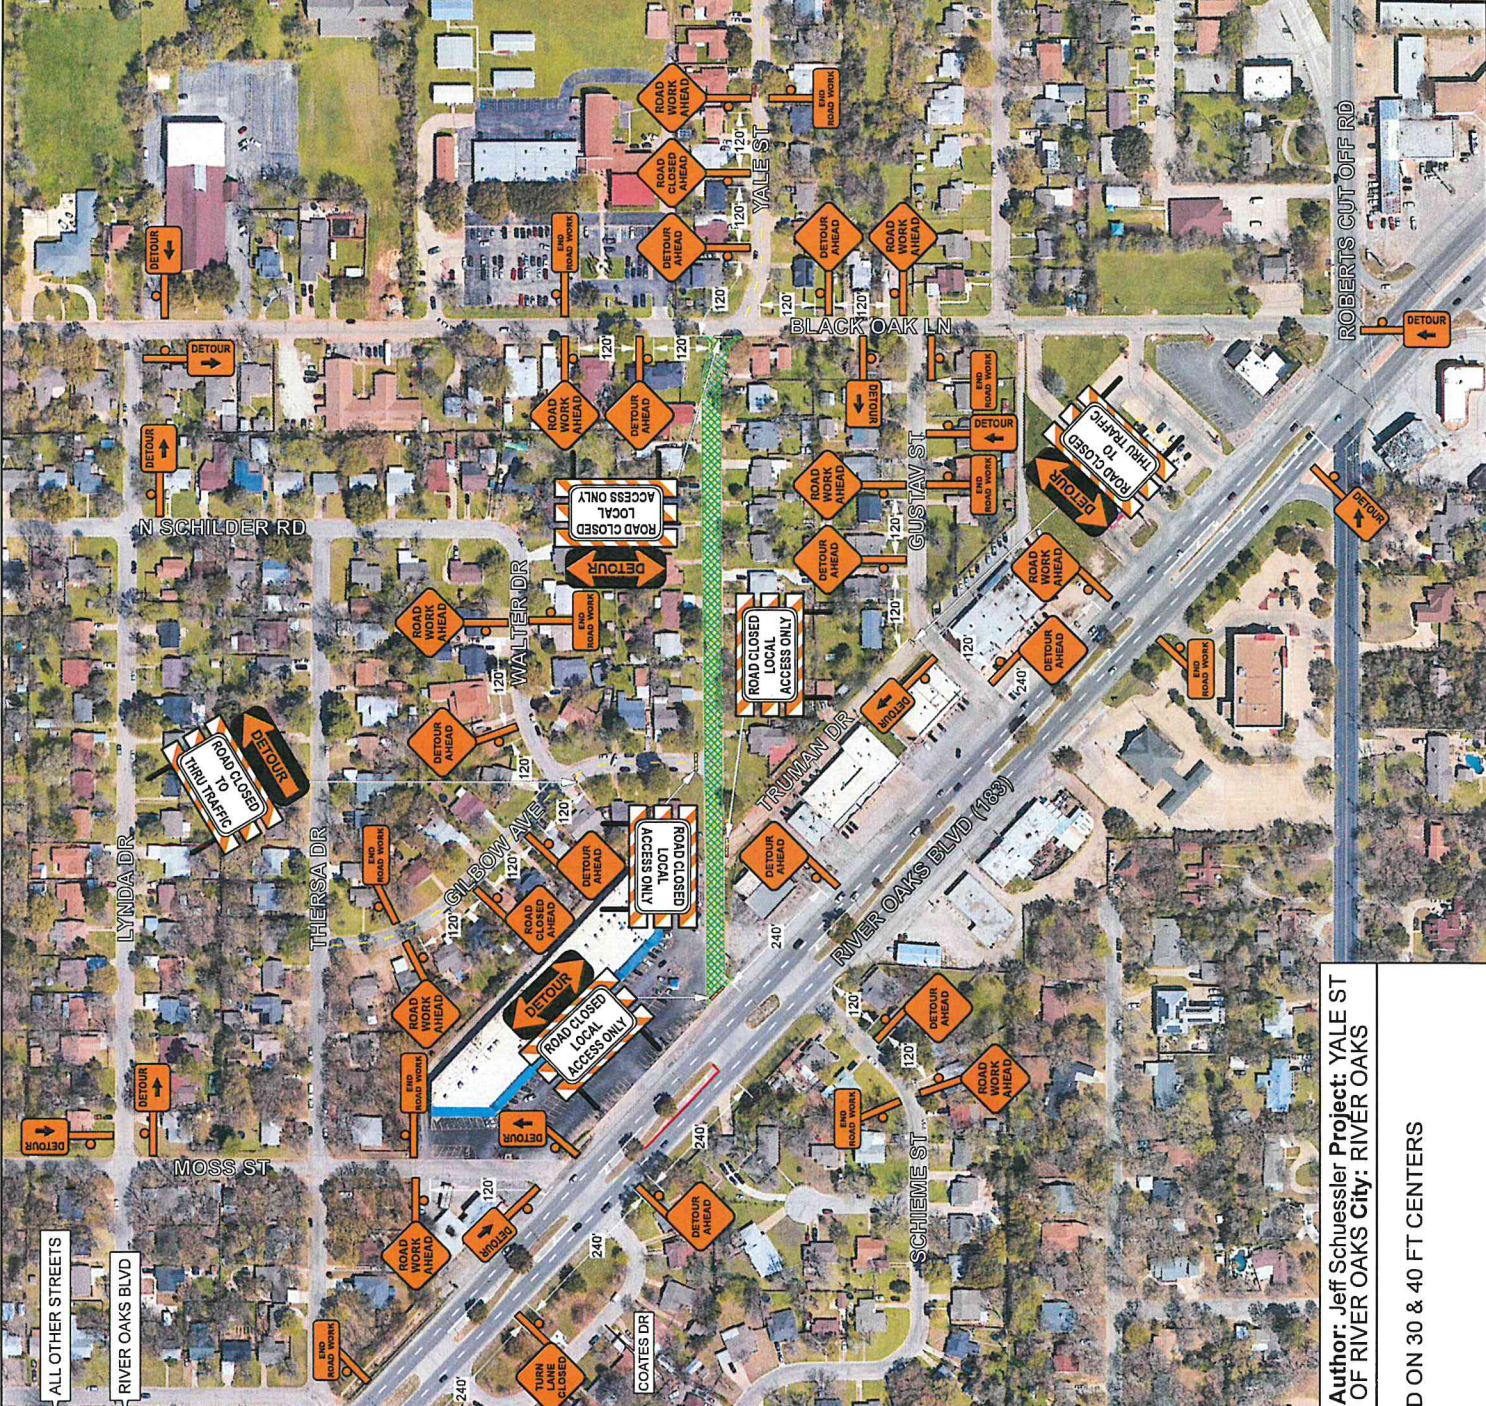

SPEED	TAPER	BUFFER	SIGN SPACING	DEVICE SPACING
30	180	90	120	30
35	245	120	160	35
40	320	155	240	40
45	540	195	320	45
50	600	240	400	50


ALL OTHER STREETS
RIVER OAKS BLVD

This plan is for illustrative purposes only and is not intended to relieve the contractor from the requirements of the contract documents or their responsibility to traffic.

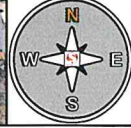

Date: 12/18/2023
Author: Jeff Schuessler
Project: YALE ST
Contractor: CITY OF RIVER OAKS
City: RIVER OAKS

Comments:
 DEVICES SPACED ON 30 & 40 FT CENTERS
 PHASE 6 OF 7

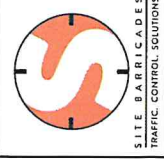

SITE BARRICADES
TRAFFIC CONTROL SOLUTIONS