


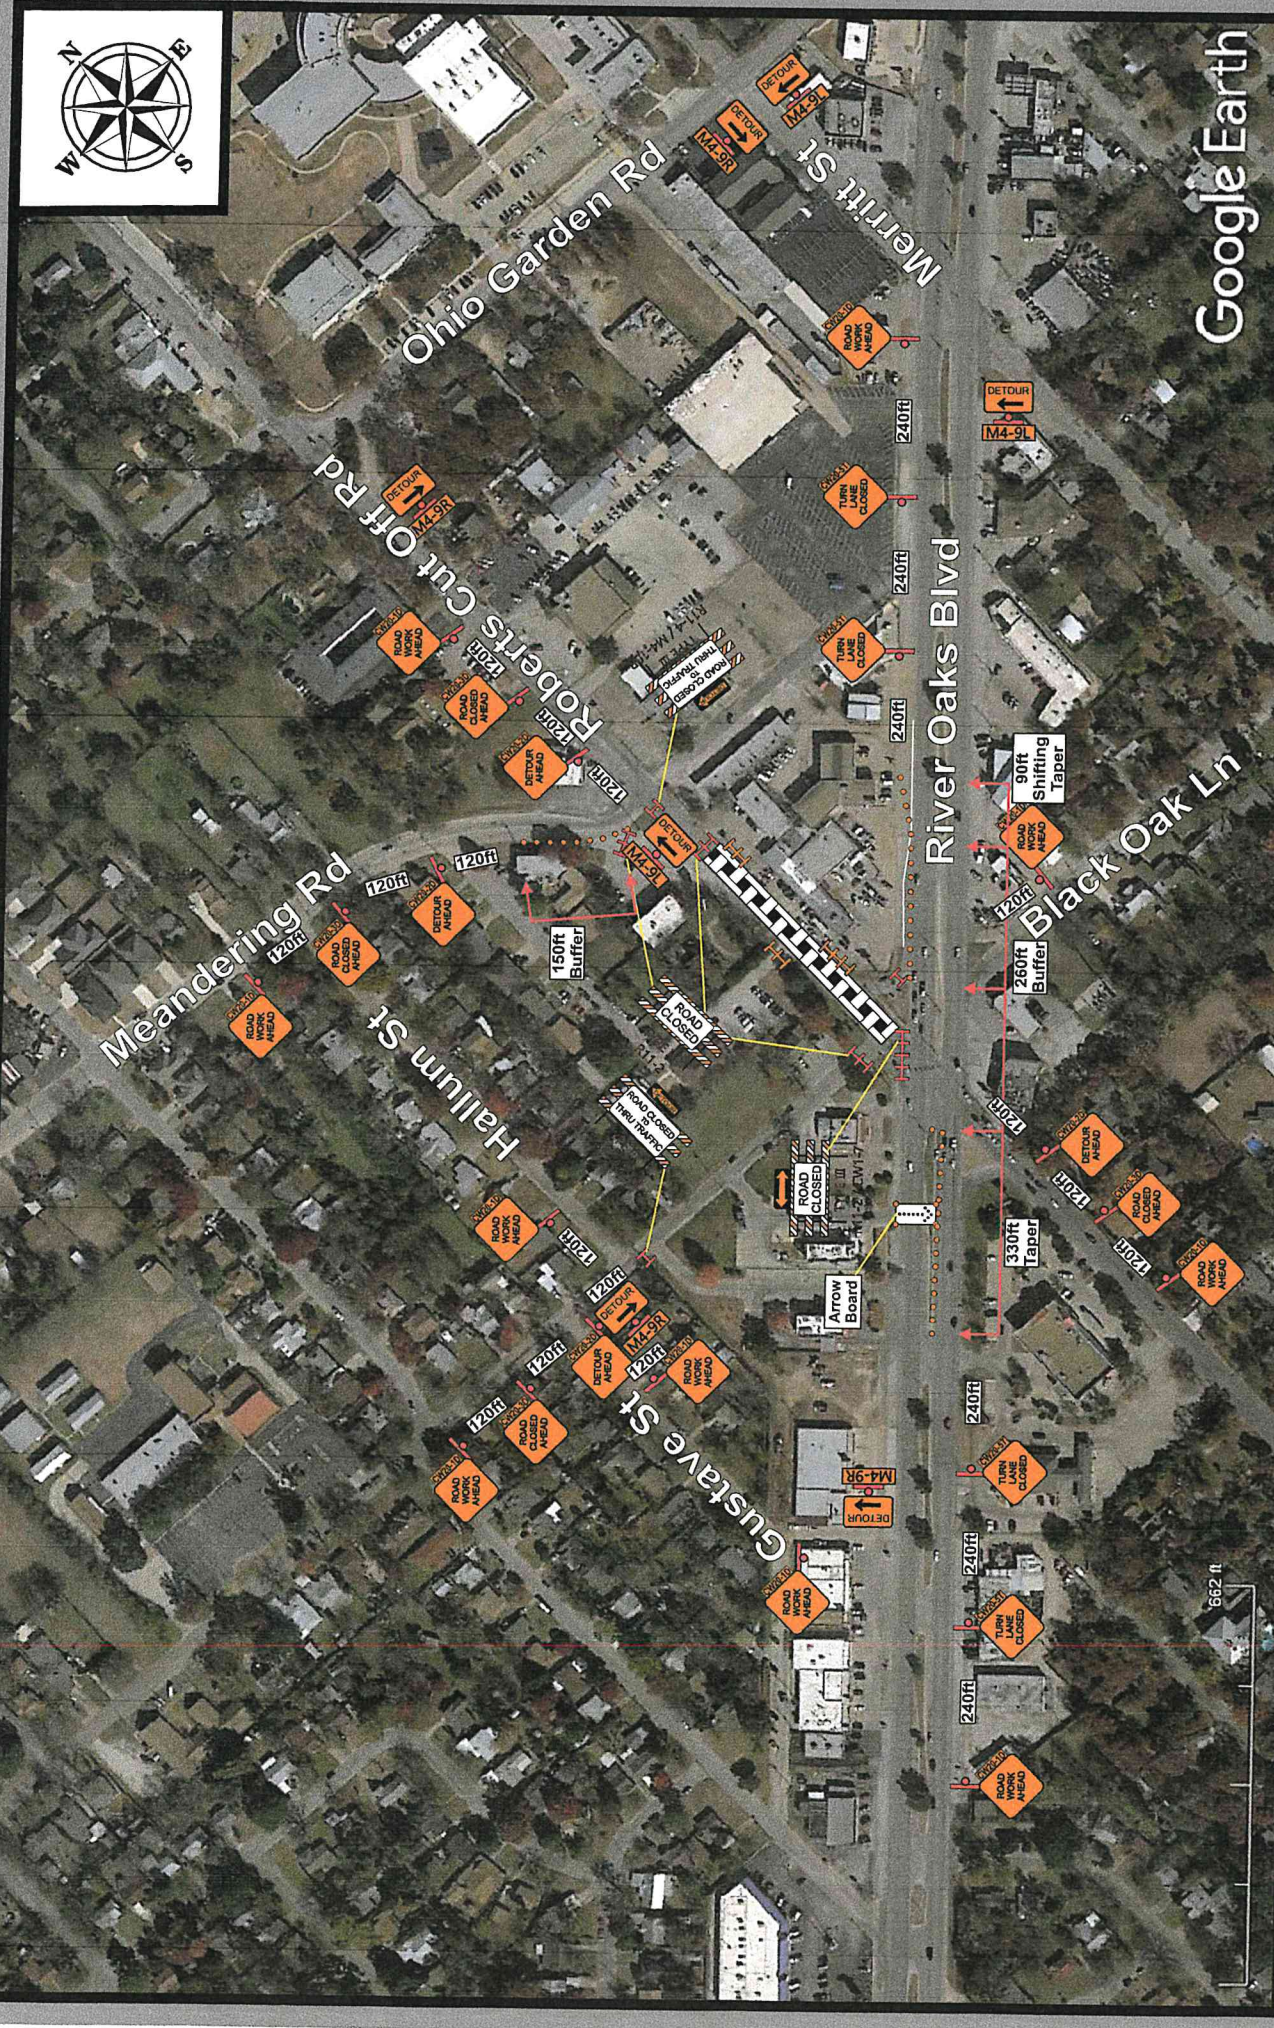

Google Earth

BUYERS
EST. BARRICADES 1984

All Traffic Control Plans (TCPs) are the property of Buyers Barricades, Inc. and in Buyers Barricades rental agreements. Traffic Control Plans without a rental agreement will be charged to the customer.



CONTRACTOR:	Excel 4
CITY:	River Oaks
JOB NAME:	River Oaks Project
LOCATION:	Black Oak Ln & River Oaks Blvd
SCOPE OF WORK:	Road Closure

NOTES	CONTRACT:	CONTRACT NUMBER:	DATE:
	Norma Conchas	817-457-3399	07/26/2019
Devices spaced on 30ft centers Posted speed limit 40MPH			

Phase 3	
	Barrels
	Type 1 Barricade
	Type 3 Barricade

SALESMAN/EXECUTIVE
Jessica Paredes

ICP DESIGNER
Reedie Lea

THIS PLAN IS FOR ILLUSTRATIVE PURPOSES ONLY AND IS NOT A CONTRACT. THE CONTRACTOR SHALL BE RESPONSIBLE FOR OBTAINING ALL NECESSARY PERMITS AND DOCUMENTS, THE TEXAS MANUAL ON UNIFORM TRAFFIC CONTROL DEVICES (MUTCD) OR THE OVERALL RESPONSIBILITY TO TRAFFIC CONTROL SAFETY.